


CURVE DATA CHART			
RADIUS	TANGENT	BEARING	CHORD
5666.00'	94.85'	N. 38°10'26" W.	189.58'

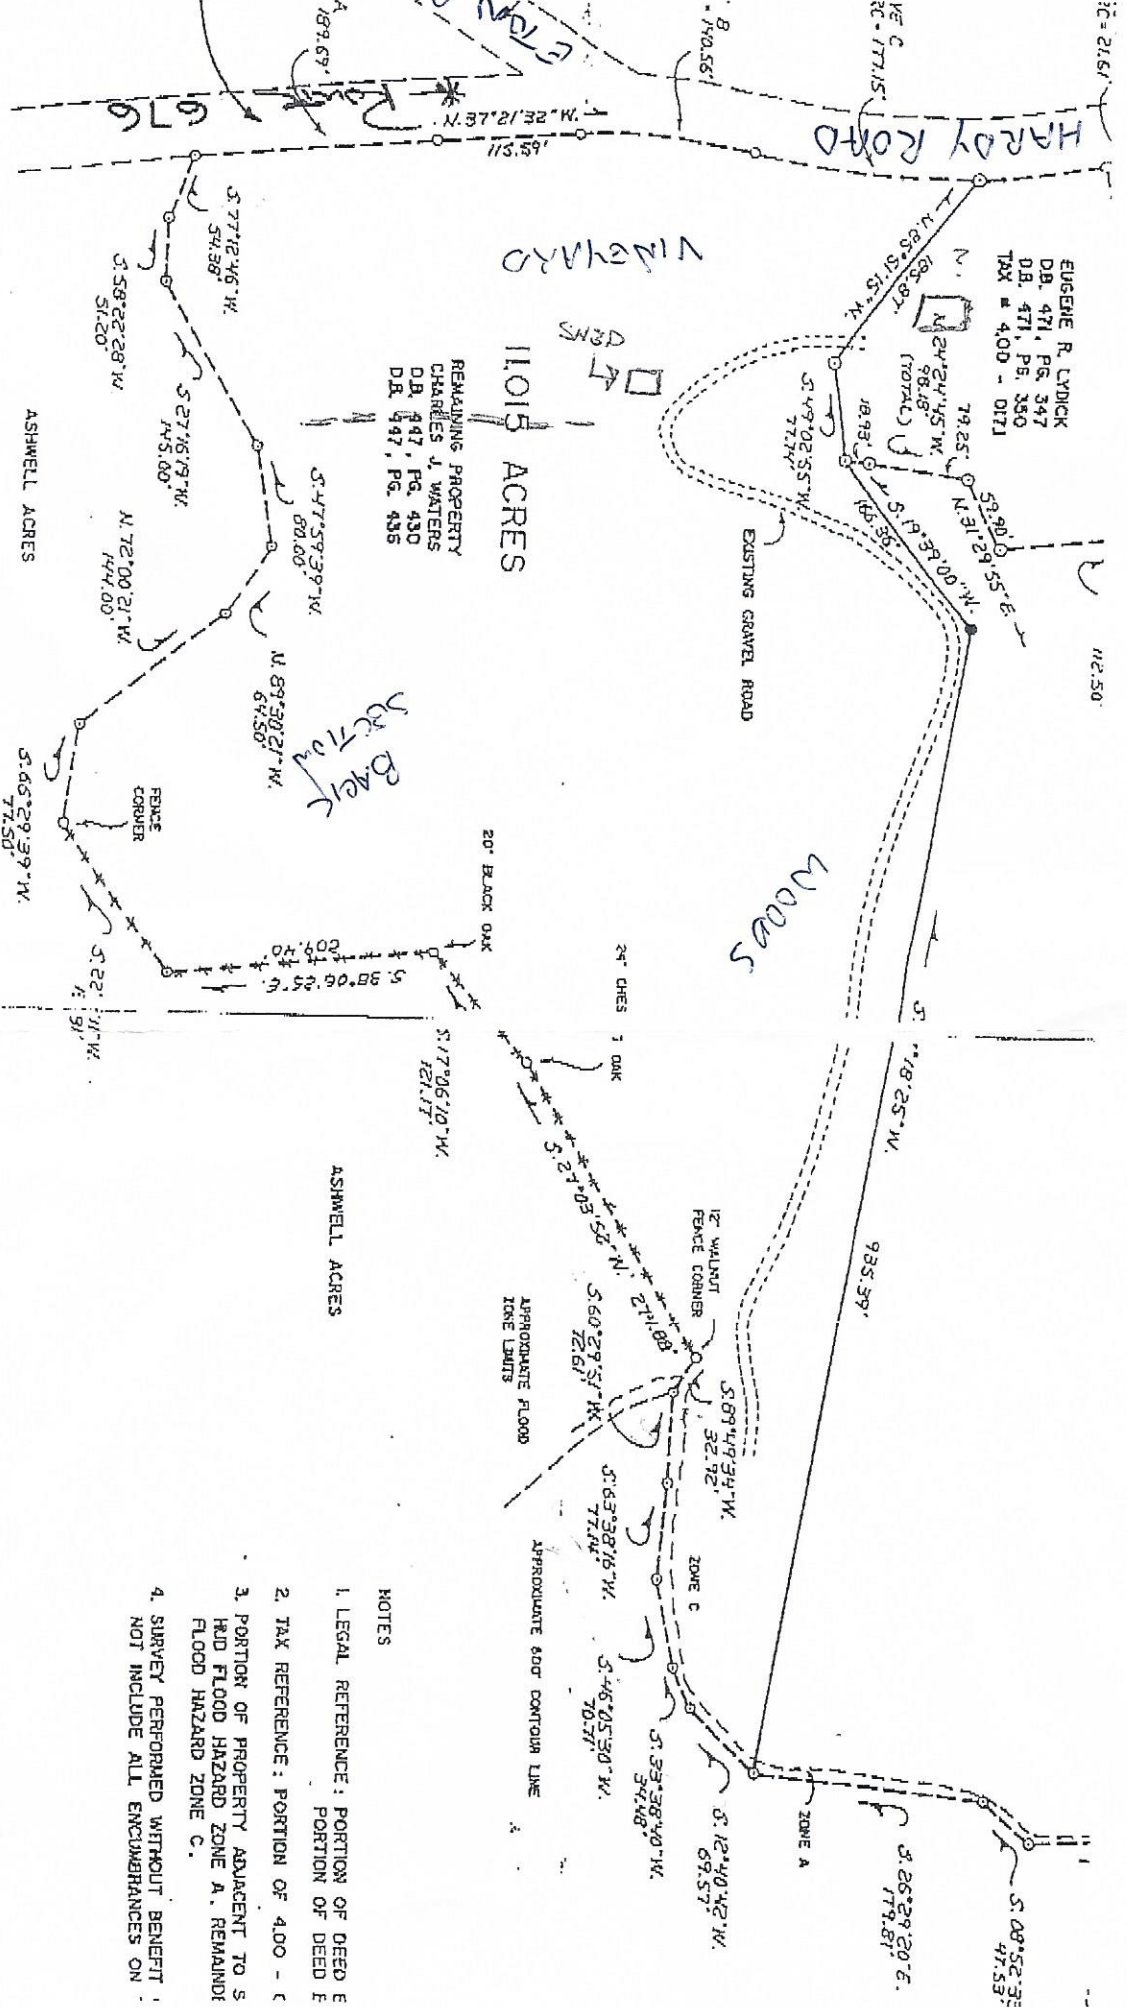

REMAINING PROPERTY  
CHARLES J. WATERS  
D.B. 447, PG. 430  
D.B. 447, PG. 435

EUGENE R. LYNDCK  
D.B. 471, PG. 347  
D.B. 471, PG. 350  
TAX # 4.00 - 017J

NOTES

1. LEGAL REFERENCE: PORTION OF DEED E PORTION OF DEED F
2. TAX REFERENCE: PORTION OF 4.00 - C
3. PORTION OF PROPERTY ADJACENT TO S AND FLOOD HAZARD ZONE A, REMAINING FLOOD HAZARD ZONE C.
4. SURVEY PERFORMED WITHOUT BENEFIT NOT INCLUDE ALL ENCUMBRANCES ON

COURTESY COPY  
NOT FOR RECORDING

COMPOSITE PLAT FOR

JUDITH P. NAFF

PROPERTY LINE (SURVEYED)  
FROM THIS POINT

LEGEND